


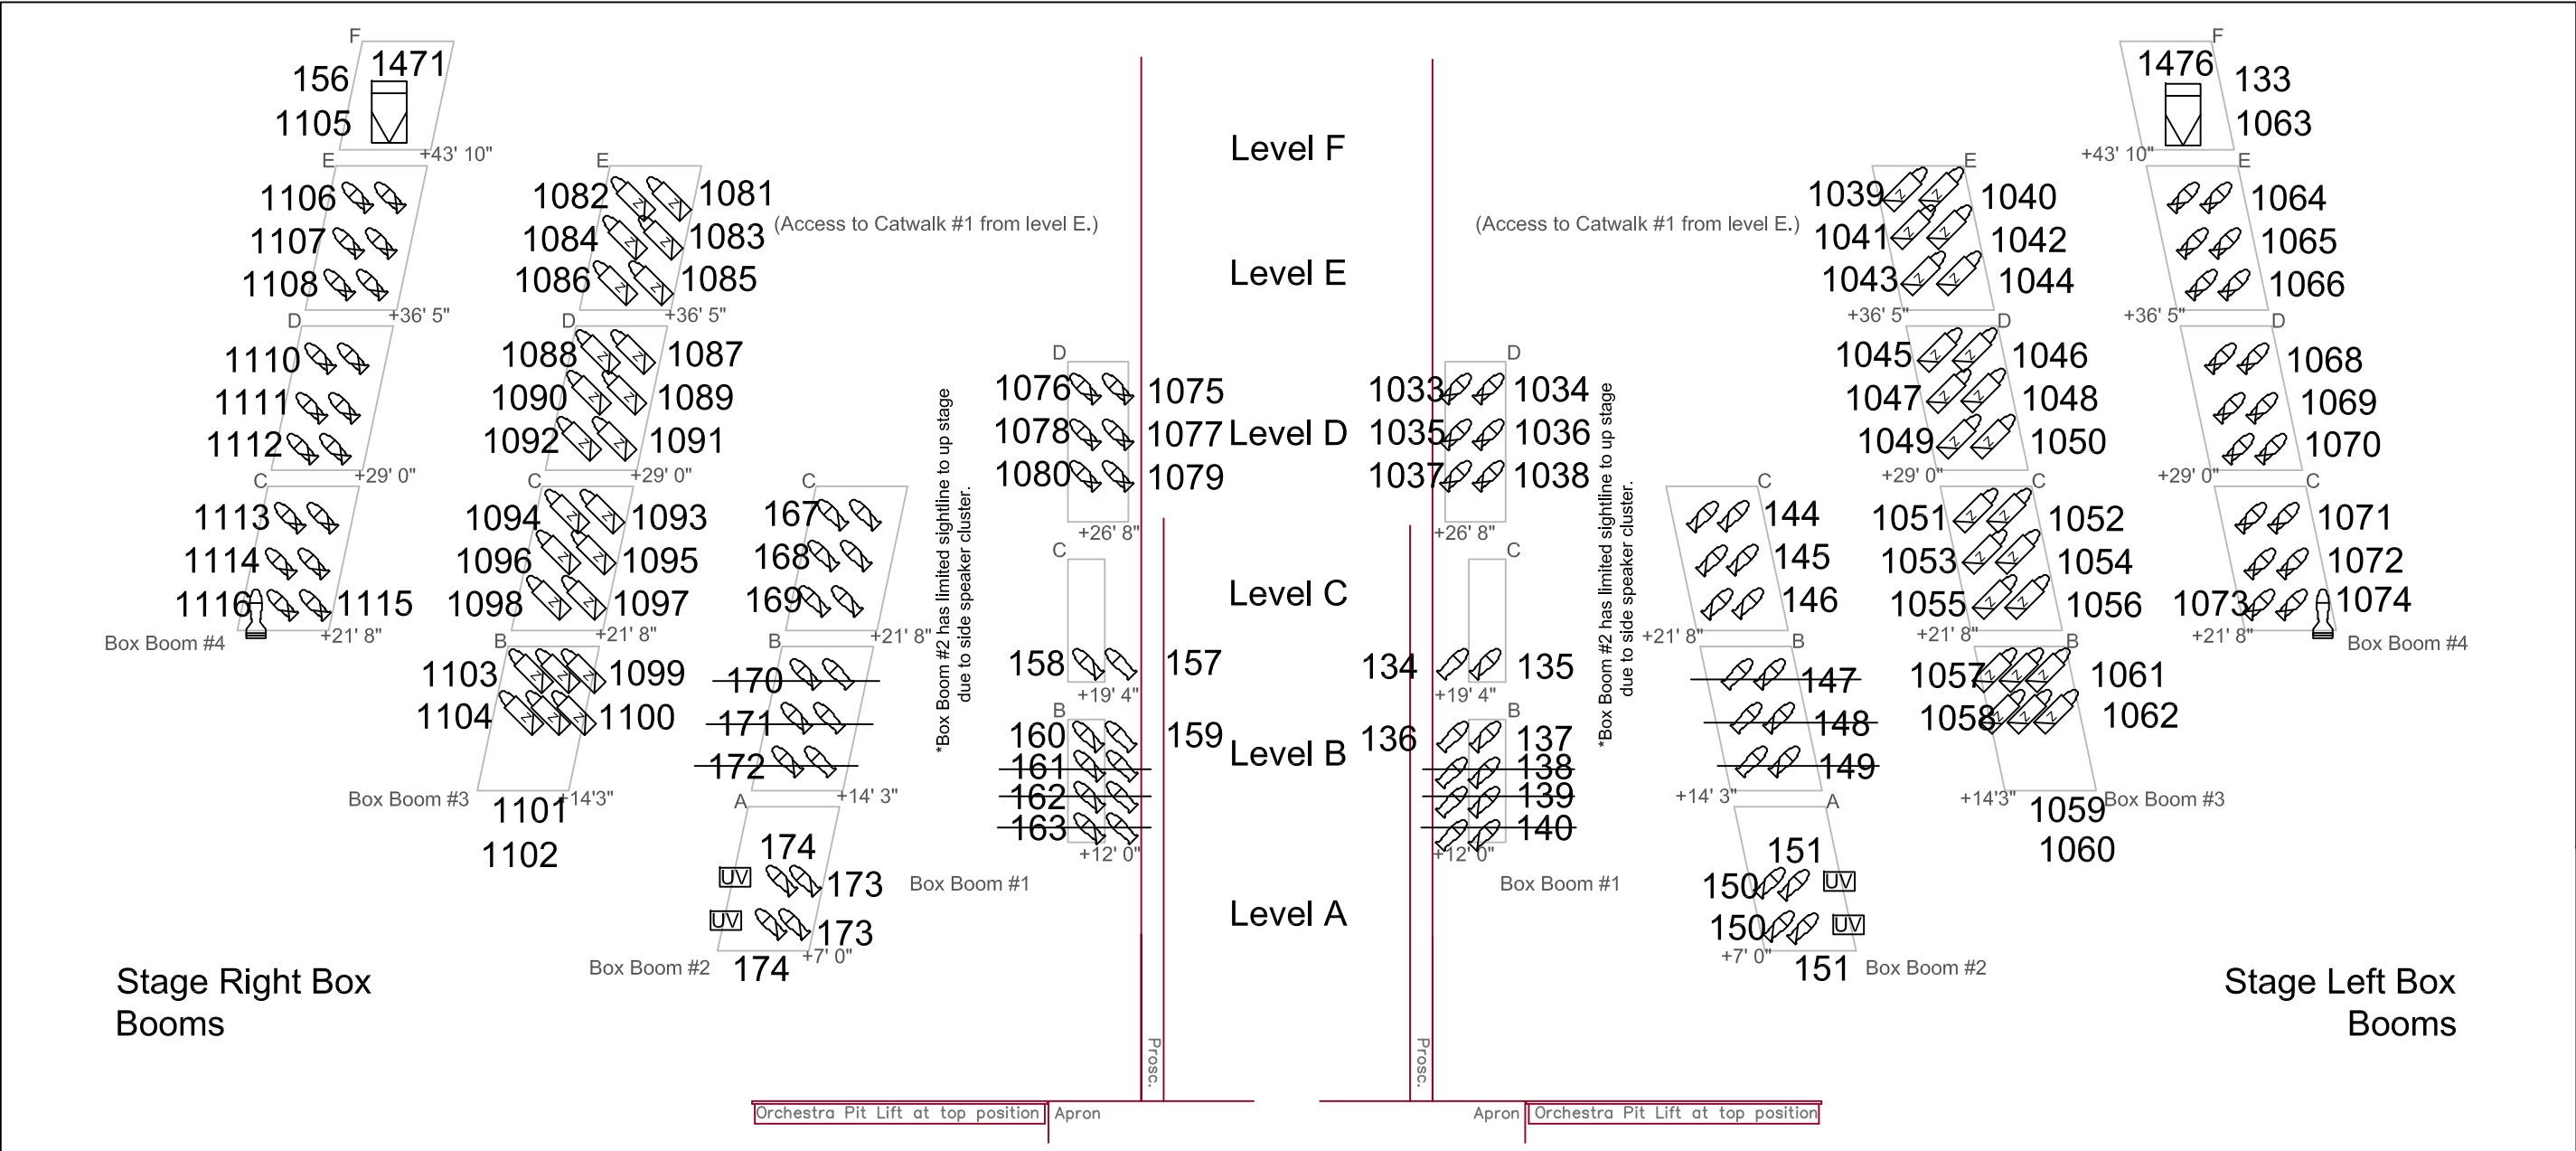

S4 5°

S4 10°

S4 14°

S4 19°

S4 26°

S4 36°

S4-15/30
-Zoom

Wildfire
LT-400 UV

Alpha
1500

932

Dim# / Fixture Line =
Chan# Type Focused

SOUTHERN ALBERTA
JUBILEE
AUDITORIUM

1415 - 14 Ave N.W.
Calgary, Alberta, T2N 1M4
Ph (403) 297-8000
FAX (403) 297-3818

Lighting House Hang

Box Booms & Balcony Rails

Scale: NTS

Date: Jan 2023

Page: 2 of 2

Drawn By: RH BB